


Kings Way

CORPORATE CONDOS
HAMPTON, VIRGINIA

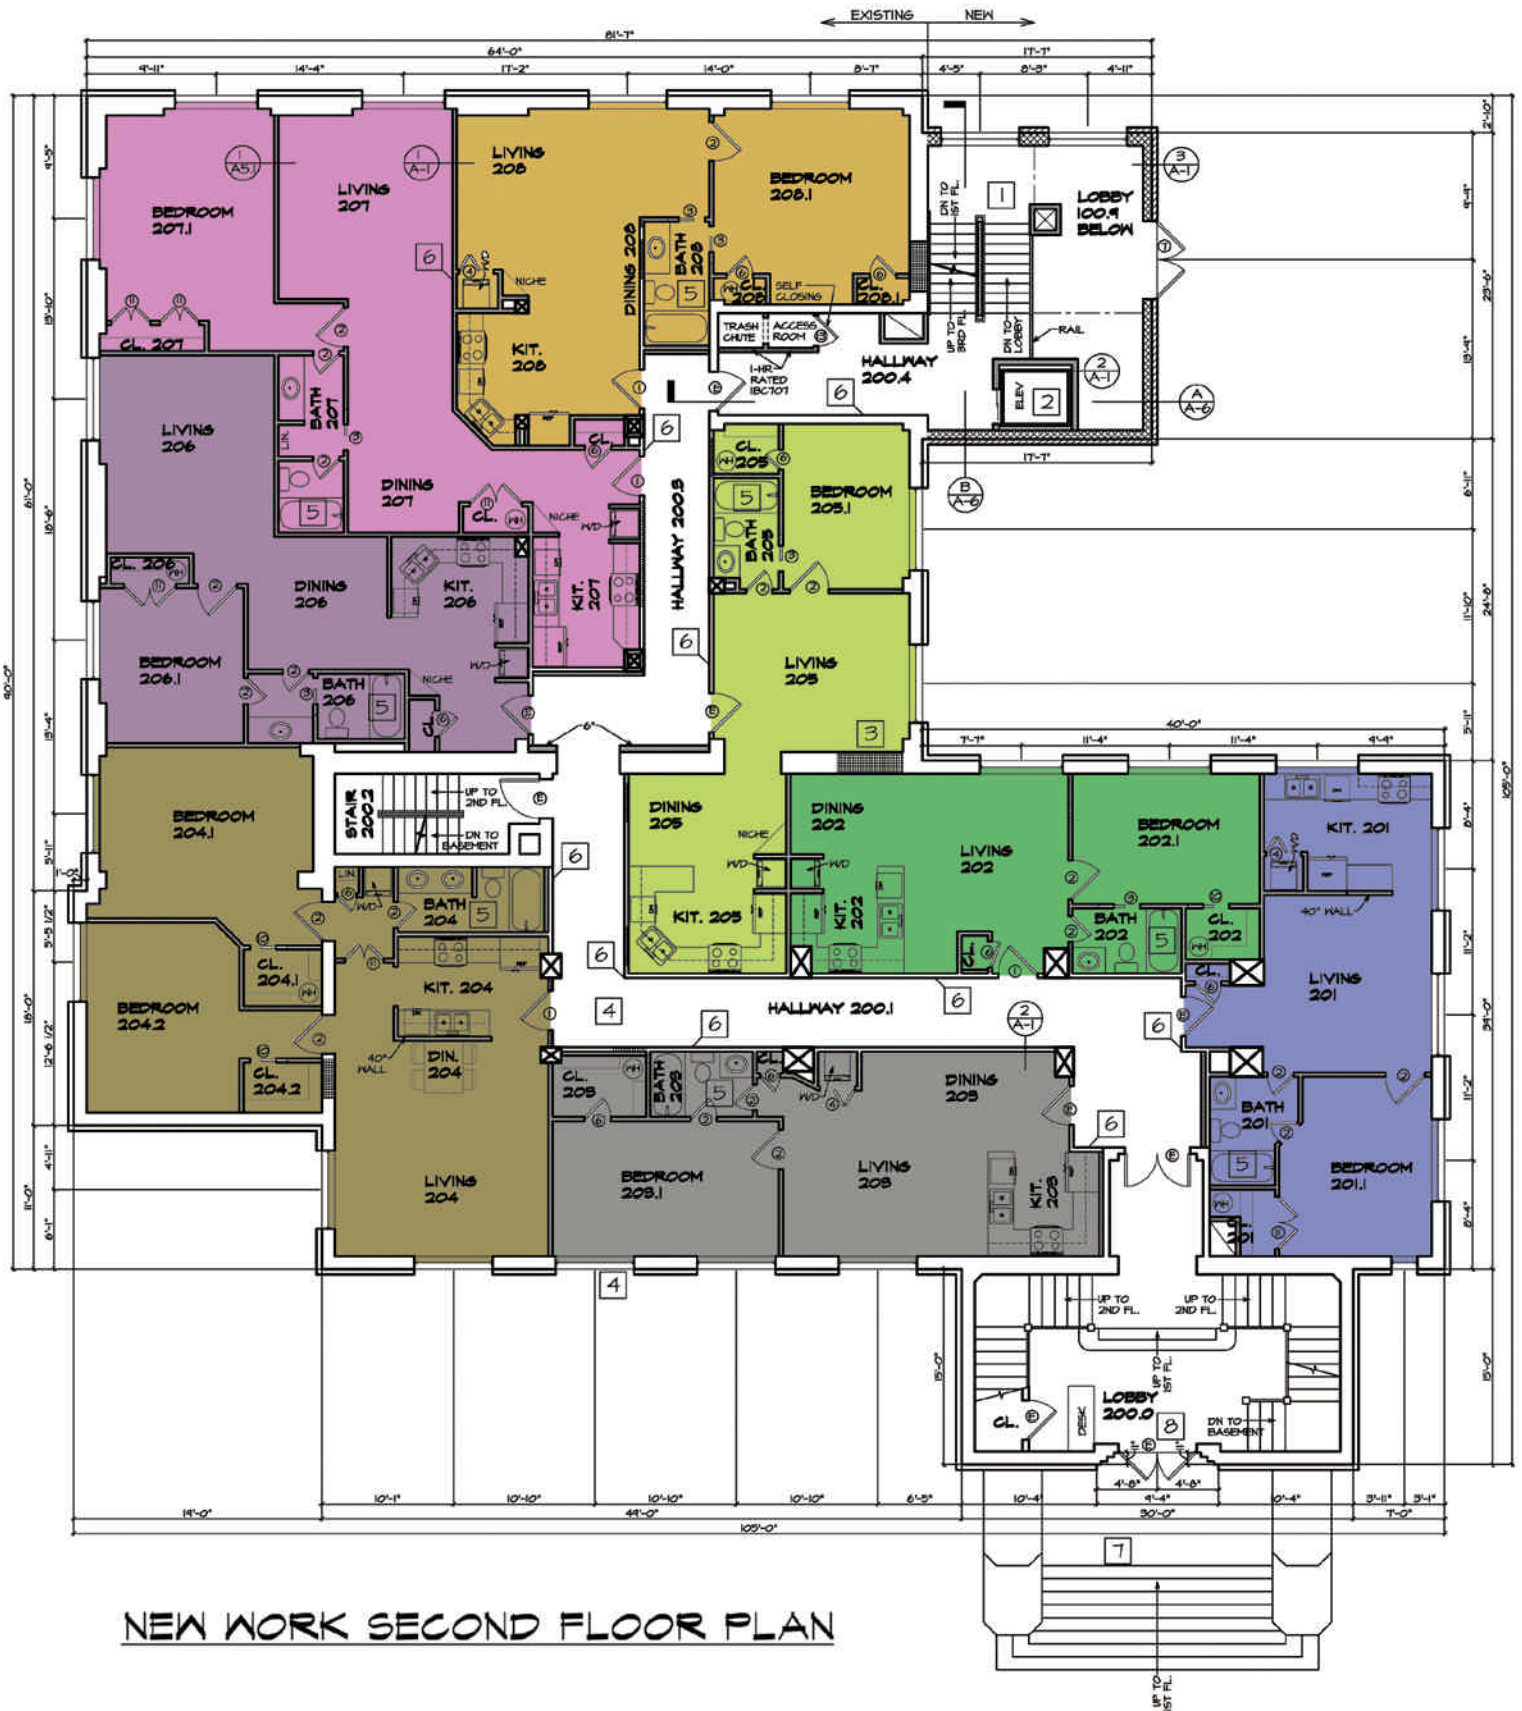

NEW WORK SECOND FLOOR PLAN